
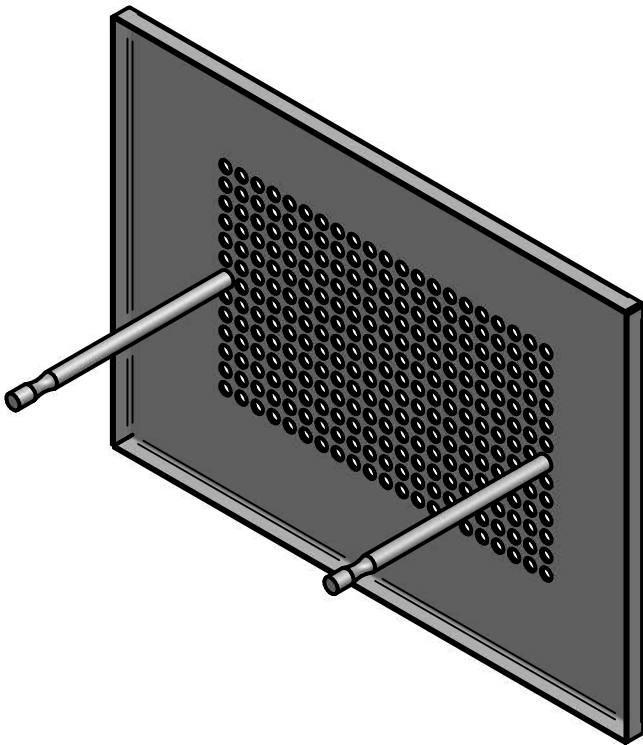
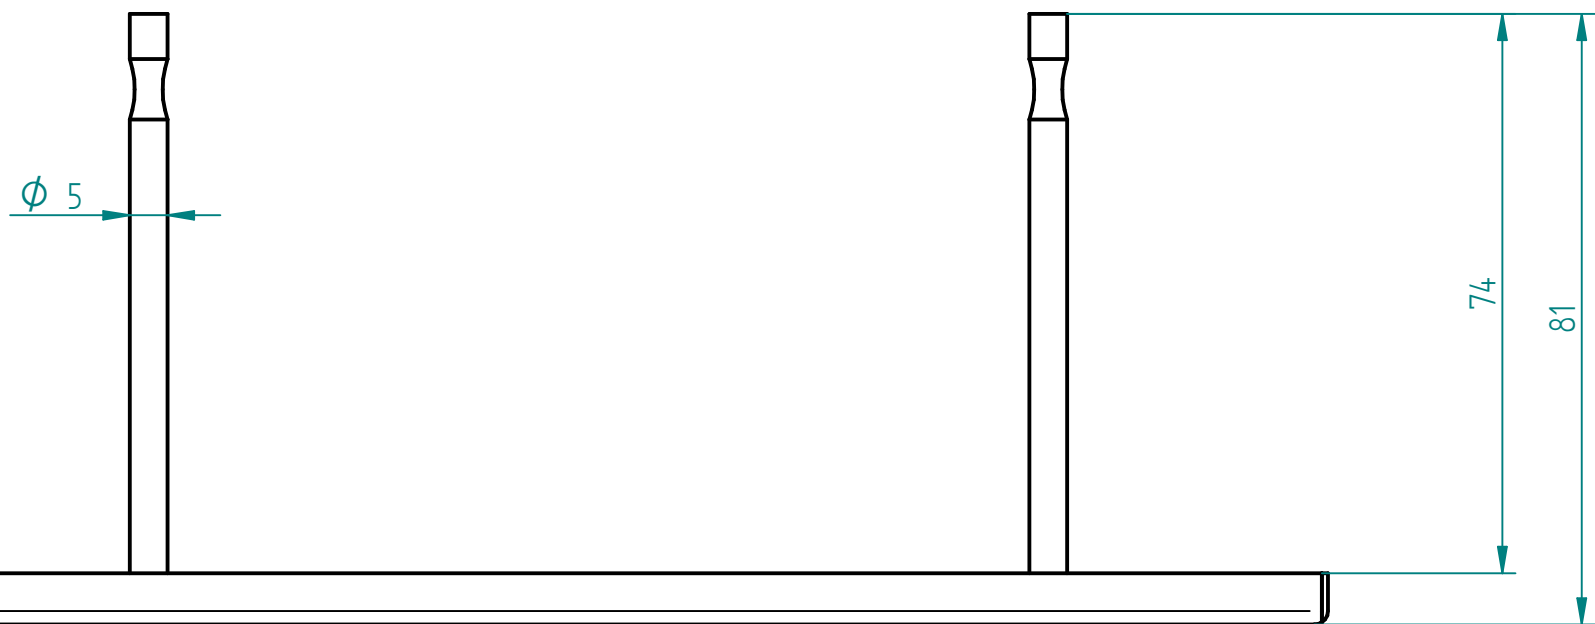
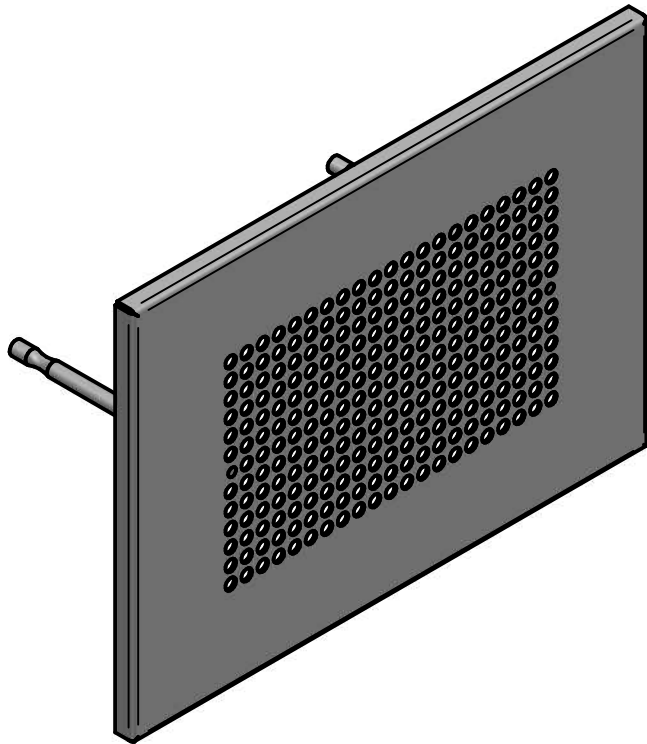
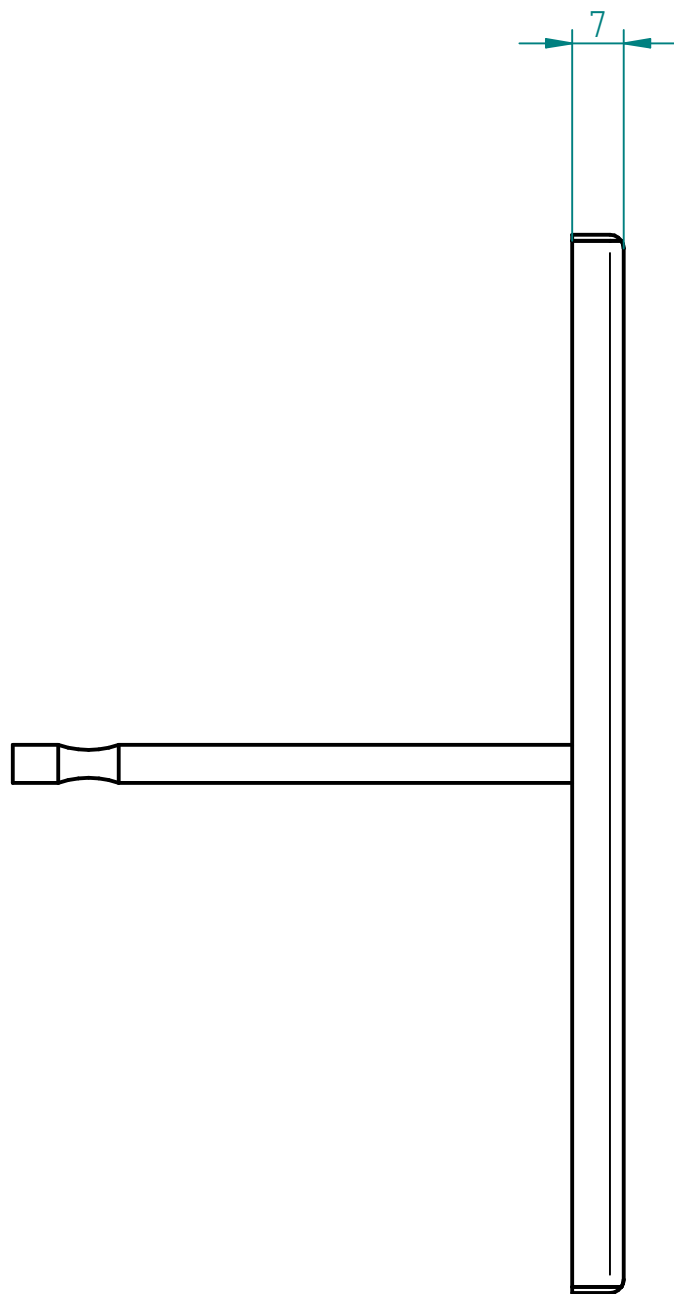


REVISION HISTORY			
REV	DESCRIPTION	DATE	APPROVED

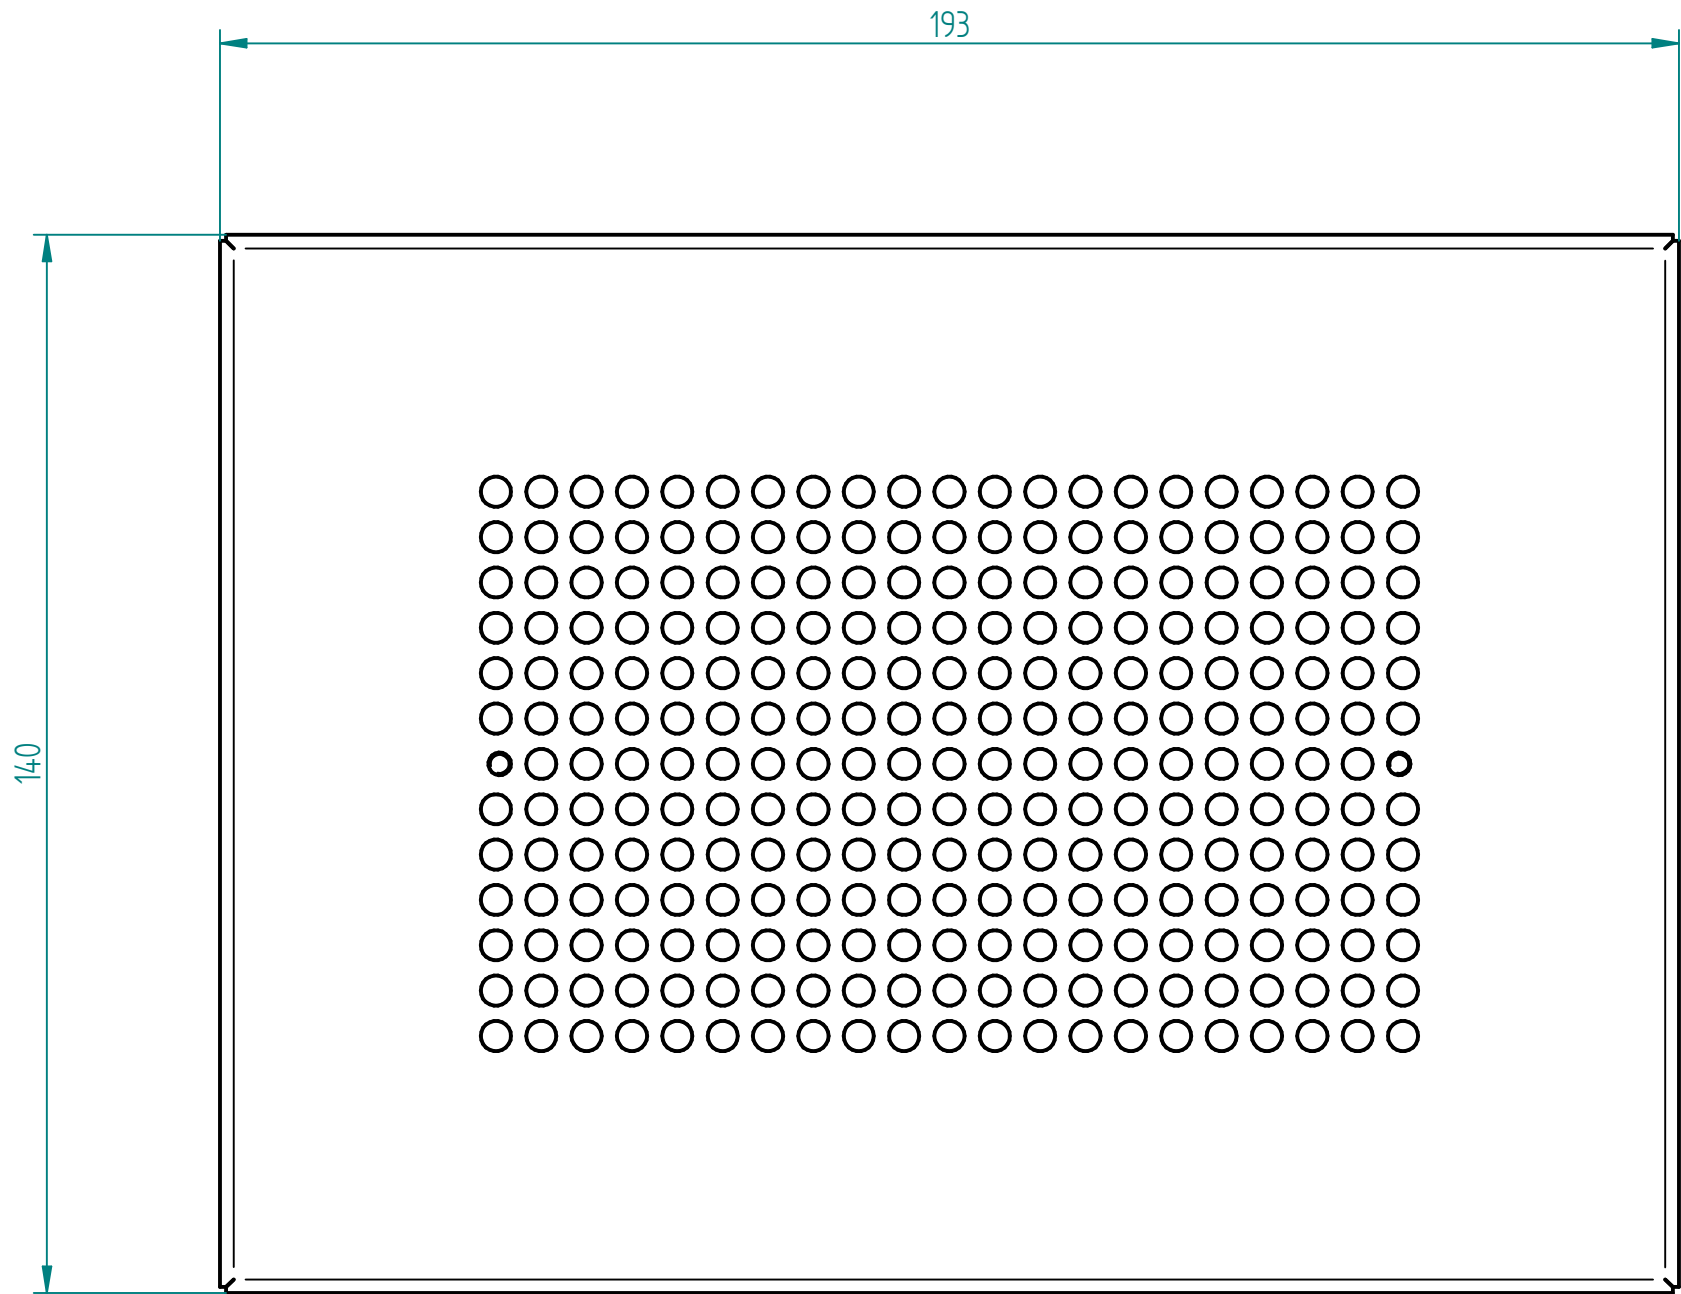

 SINERGIA servizi energetici integrati <i>UNLESS OTHERWISE SPECIFIED DIMENSIONS ARE IN MILLIMETERS ANGLES ±0.1°</i>	TITLE		ROOM HOLES DESIGN GRIDS	
	DWG NO		SBO130801	
	SIZE	DRAWN BY:	DATE	REV
	A2	MR1	10/29/18	00
	FILE NAME: SBO130801.dft			
	SCALE:	WEIGHT:	SHEET 1 OF 1	